



01 VISTA SUPERIOR

ESCALA: 1/40

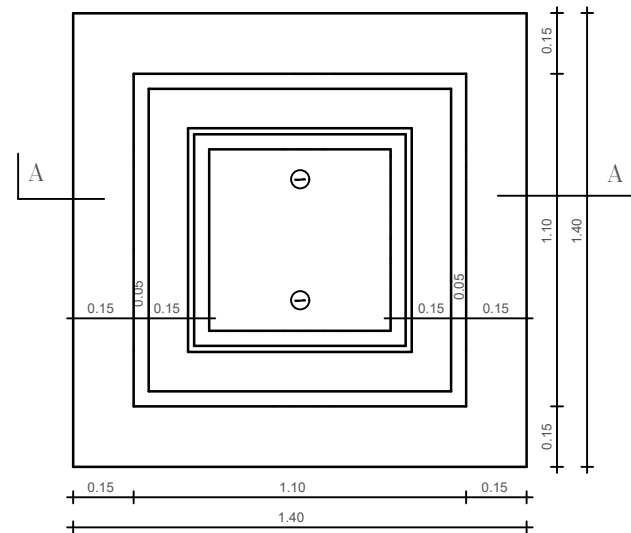


02 DETALHE DE FERROS

ESCALA: 1/40

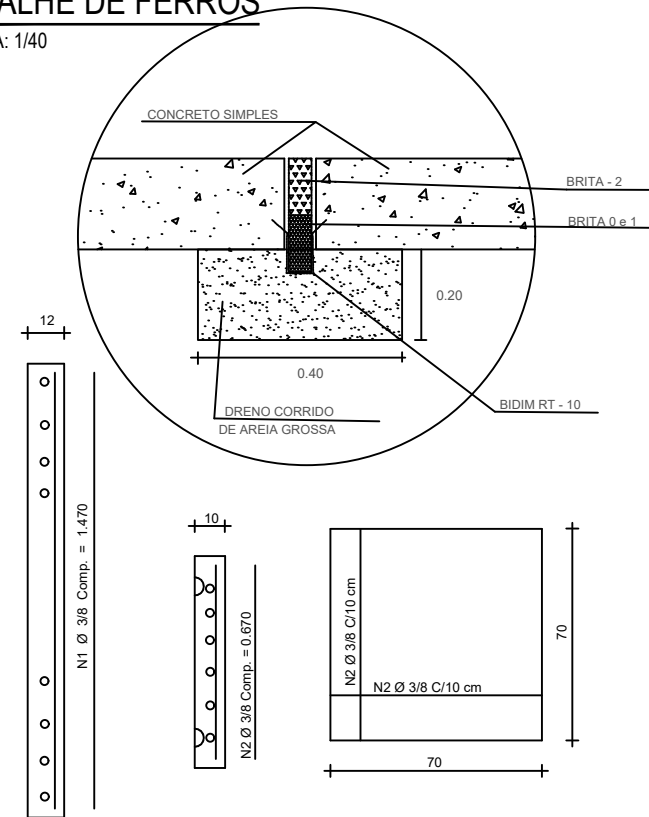


OBS.: A FERRAGEM DO DETALHE ABAIXO, SERA COLOCADA NA DISTANCIA "L" ASSINALADA. (L = 0.60 m)

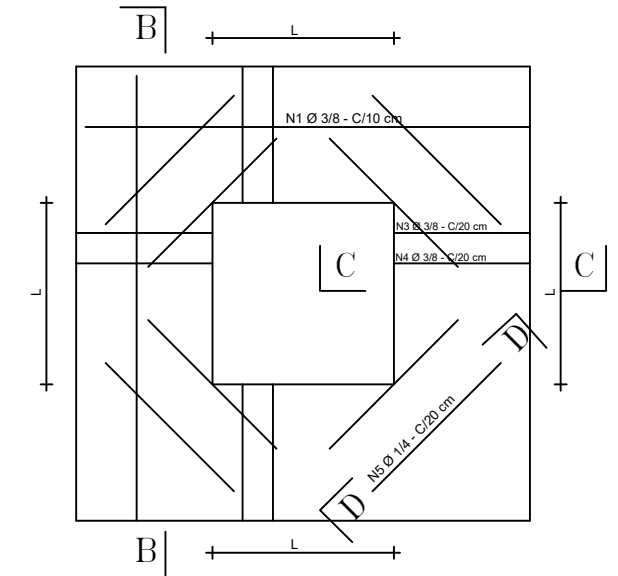


03 CORTE - PV

ESCALA: 1/40

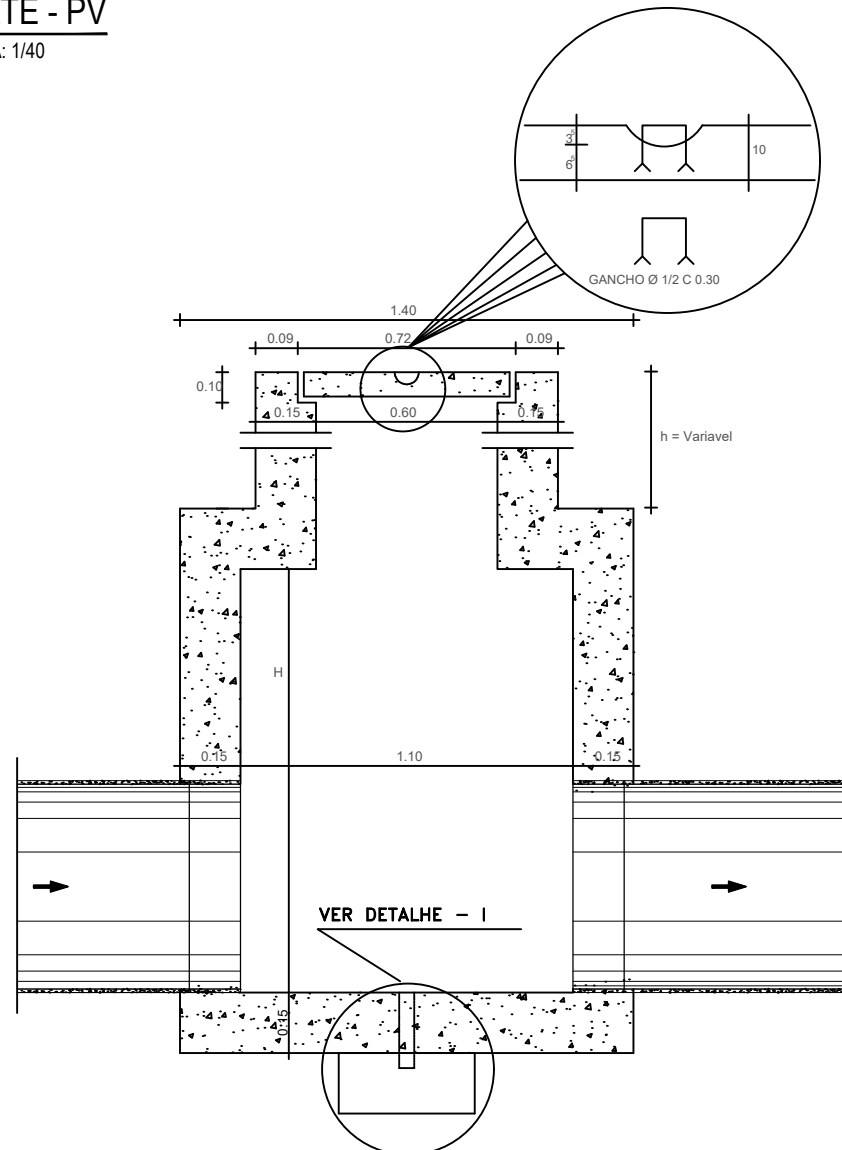

04 TABELA DE FERROS

ESCALA: 1/40

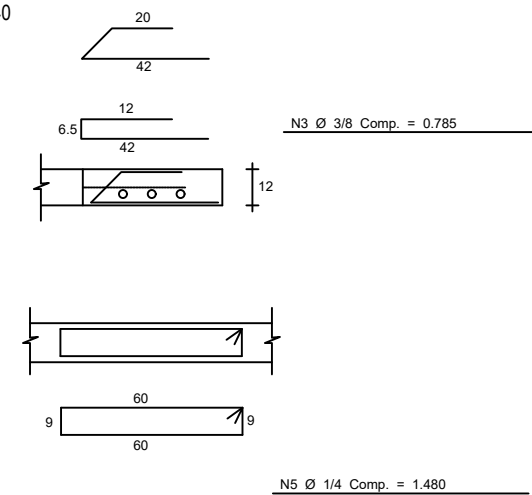

QUADRO GERAL DE FERROS				
N	Ø	QUANTIDADE	COMPRIMENTO	
			UNITARIO	TOTAL
1	3/8	16	1.470	23.52
2	3/8	12	0.670	8.04
3	3/8	12	0.785	9.42
4	3/8	12	0.745	8.94
5	1/4	8	1.480	11.84

CA - 50

QUADRO RESUMO			
Ø	COMP. TOTAL	PESO/m	PESO TOTAL
3/8	49.92	0.563	28.10
1/4	11.84	0.250	2.96
TOTAL (kg)			31.06

02		
01		
Revisão:	Data:	Descrição:
 MATRIZ: Rua Santa Cecilia, 84 - Sala 09 Centro - Eusébio CE - CEP:61.760-000 Fone/Fax: (85) 3021-1818 FILIAL: Av. Santos Dumont, 1740 - Sala 1112/1114 Aldeota - Fortaleza CE - CEP:60.150-161 Fone/Fax: (85) 3021-1818		
Obra: Pav. Avenida Contorno Oeste - Pecém		Folha: 16
Projeto: Poço de Visita Ø80		
Cliente: Prefeitura de São Gonçalo do Amarante	Desenho: Crislon S.	Data: Jul./ 2017