
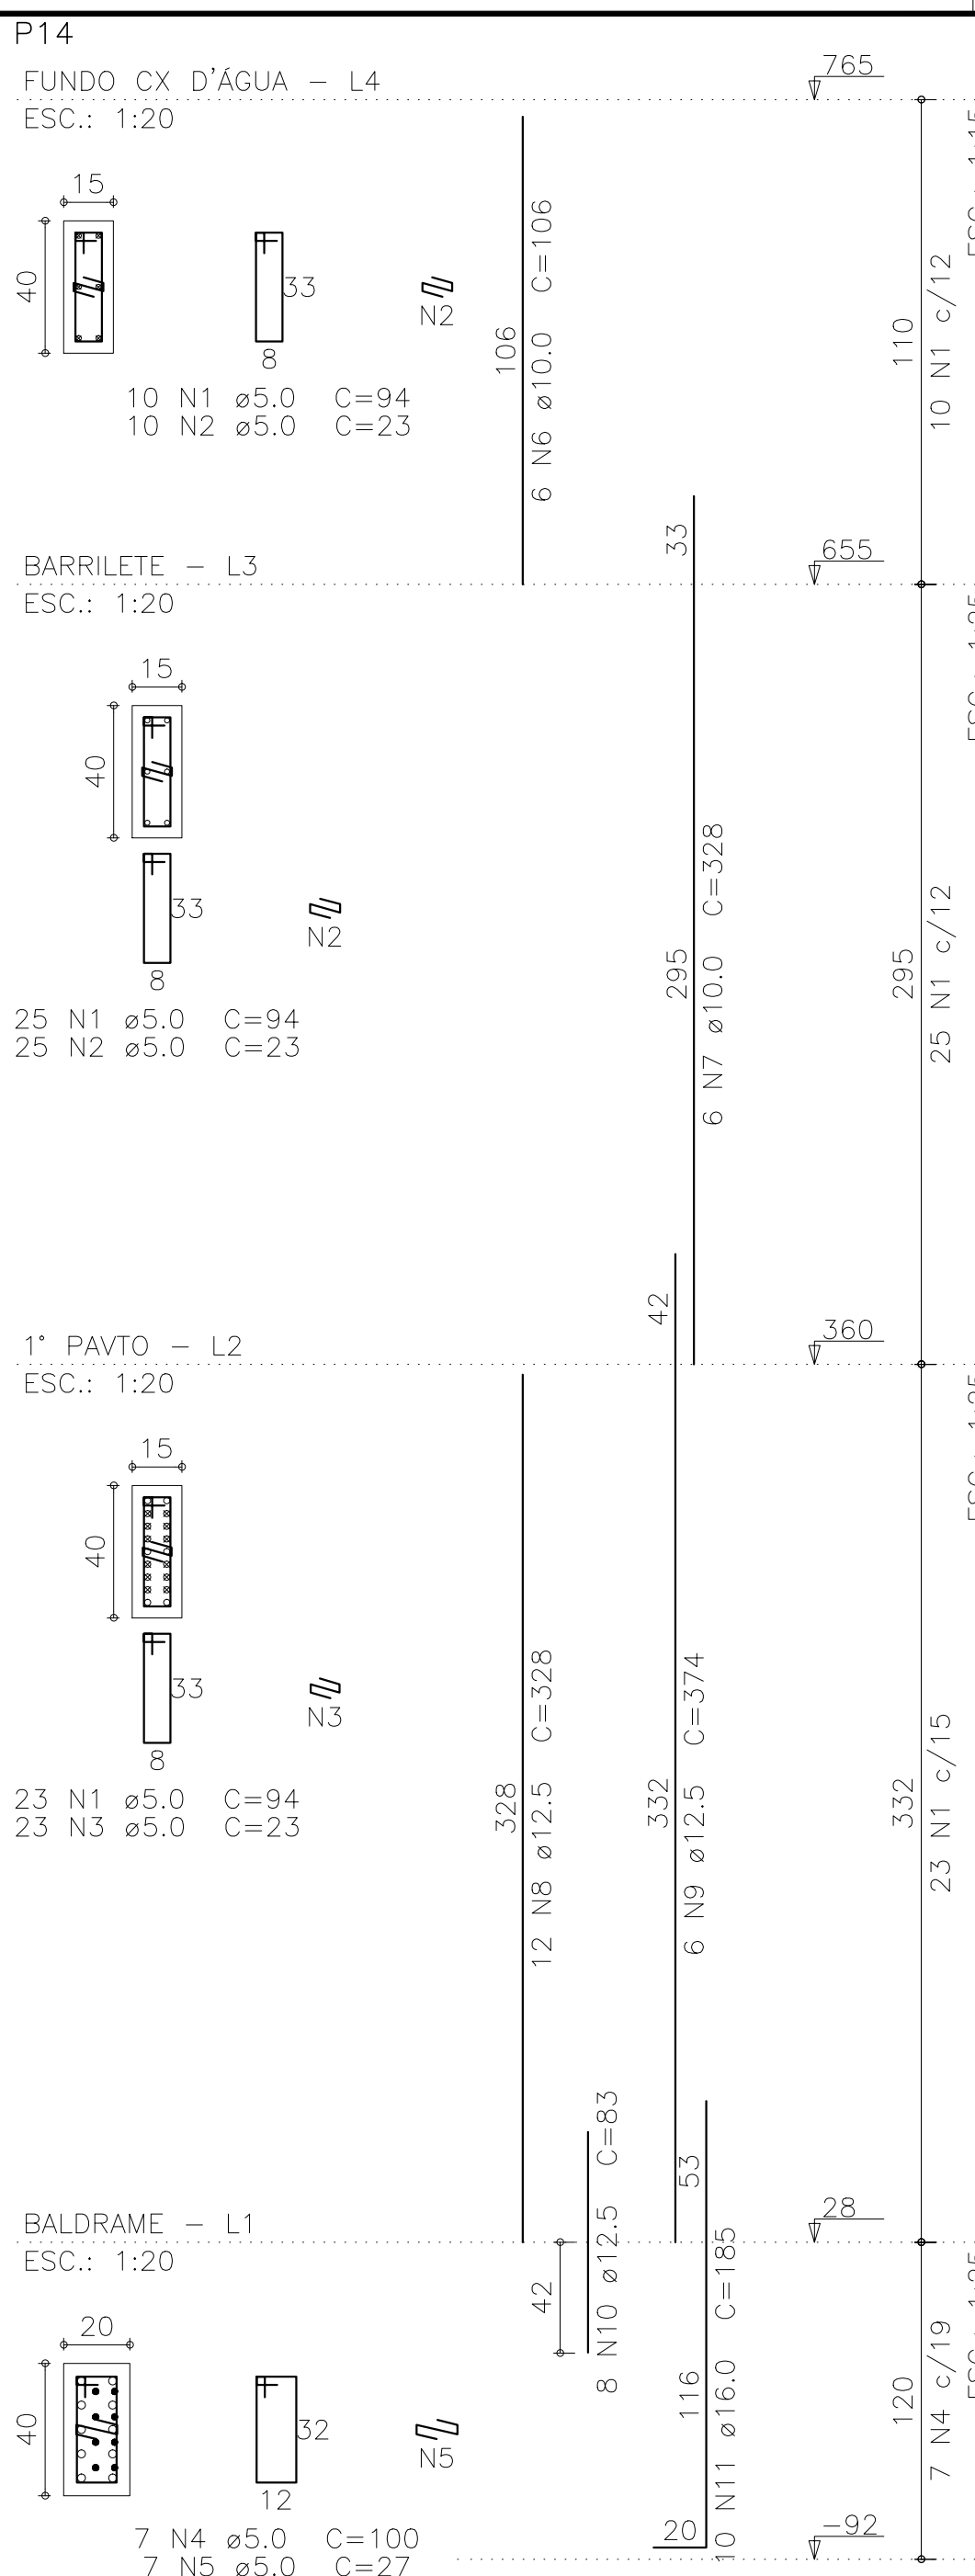


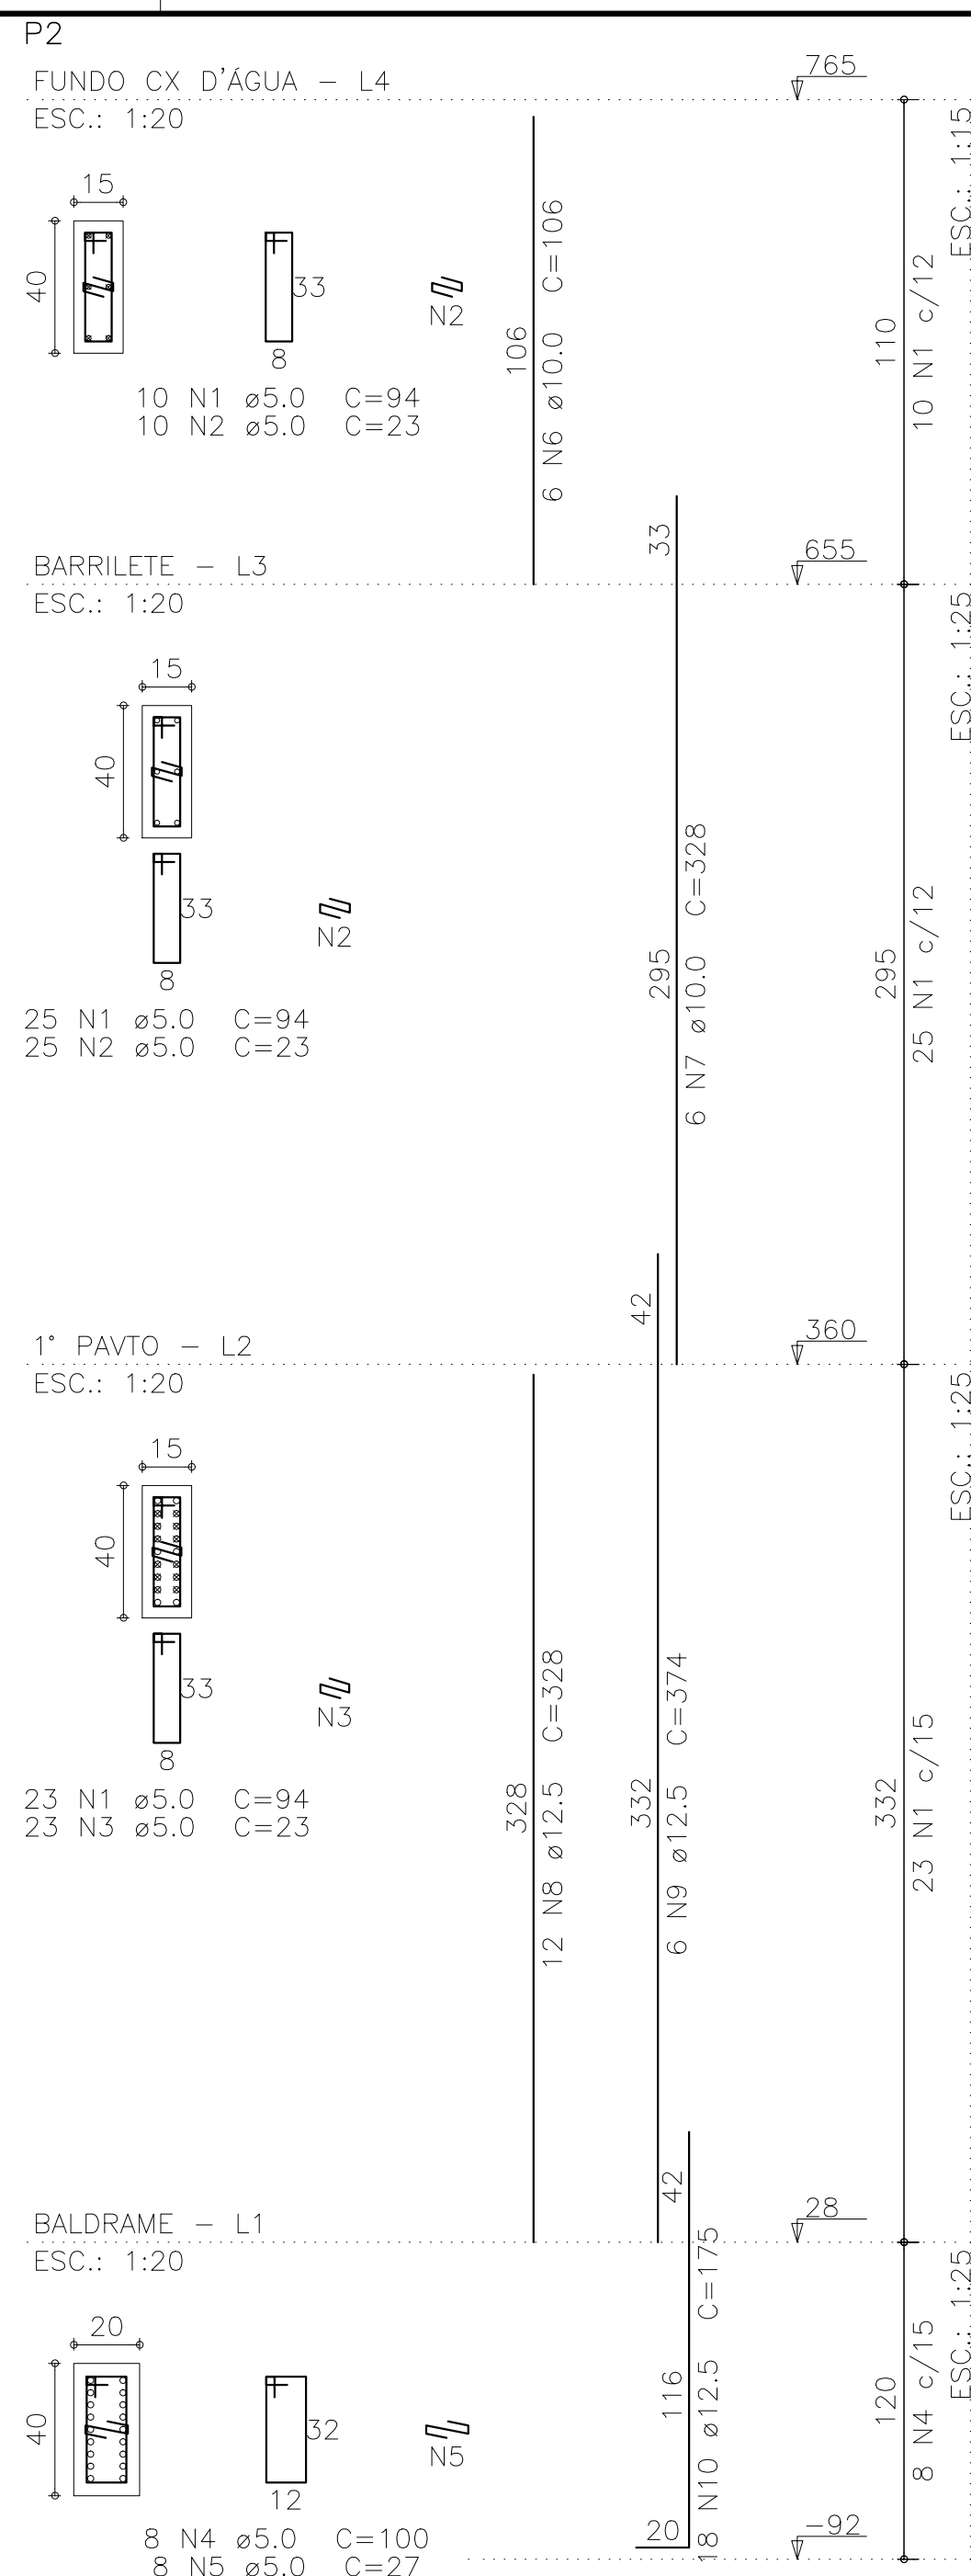

Volume de concreto (C-30) = 2.15 m³
Área de forma = 38.19 m²

13